

ROCHESTER CIVIC THEATRE
 20 CIVIC CENTER DR SE
 ROCHESTER MN
 SCALE: 1/4" = 1'-0"
 AACT FEST LIGHT PLOT

#20 - WHITE CIC
 #19 - 3RD ELEX
 #18 - BLACK SCRIM
 #17 - LEG
 #16 - BORDER

#13 - 2ND ELEX

#10 - FULL BLACK
 #9 - LEG

#6 - BORDER
 #4 - 1ST ELEX

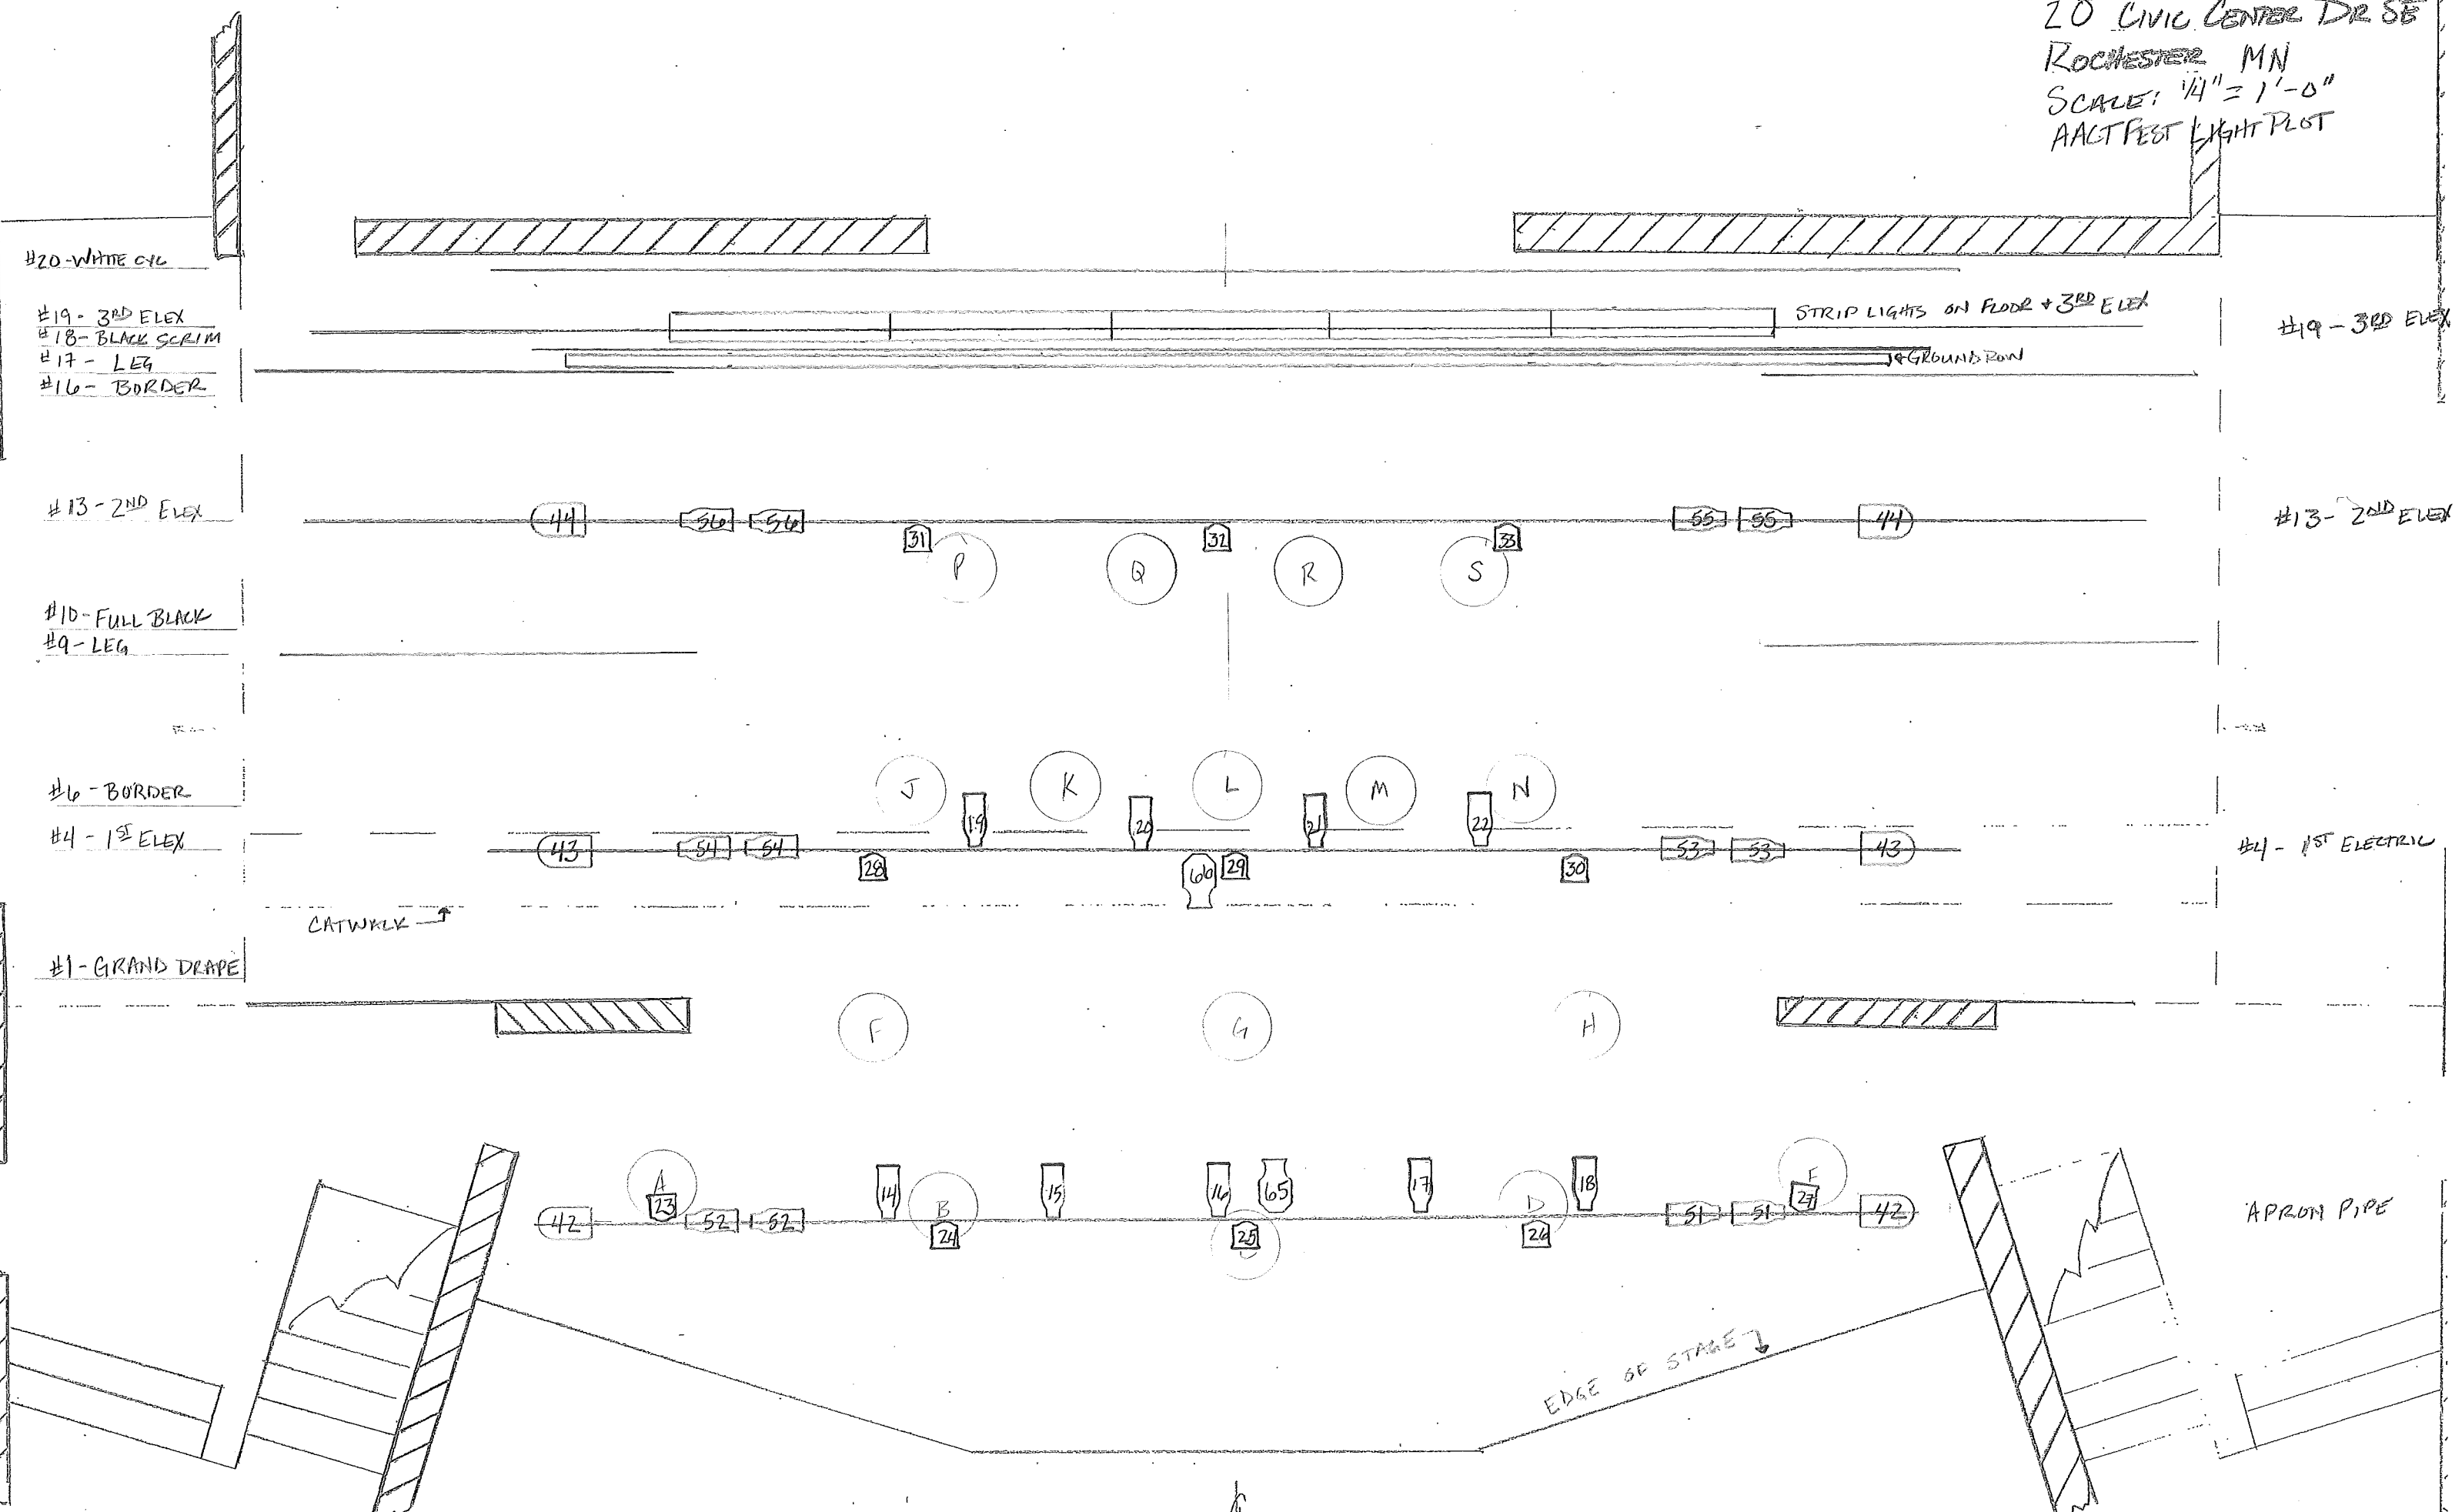
#1 - GRAND DRAPE

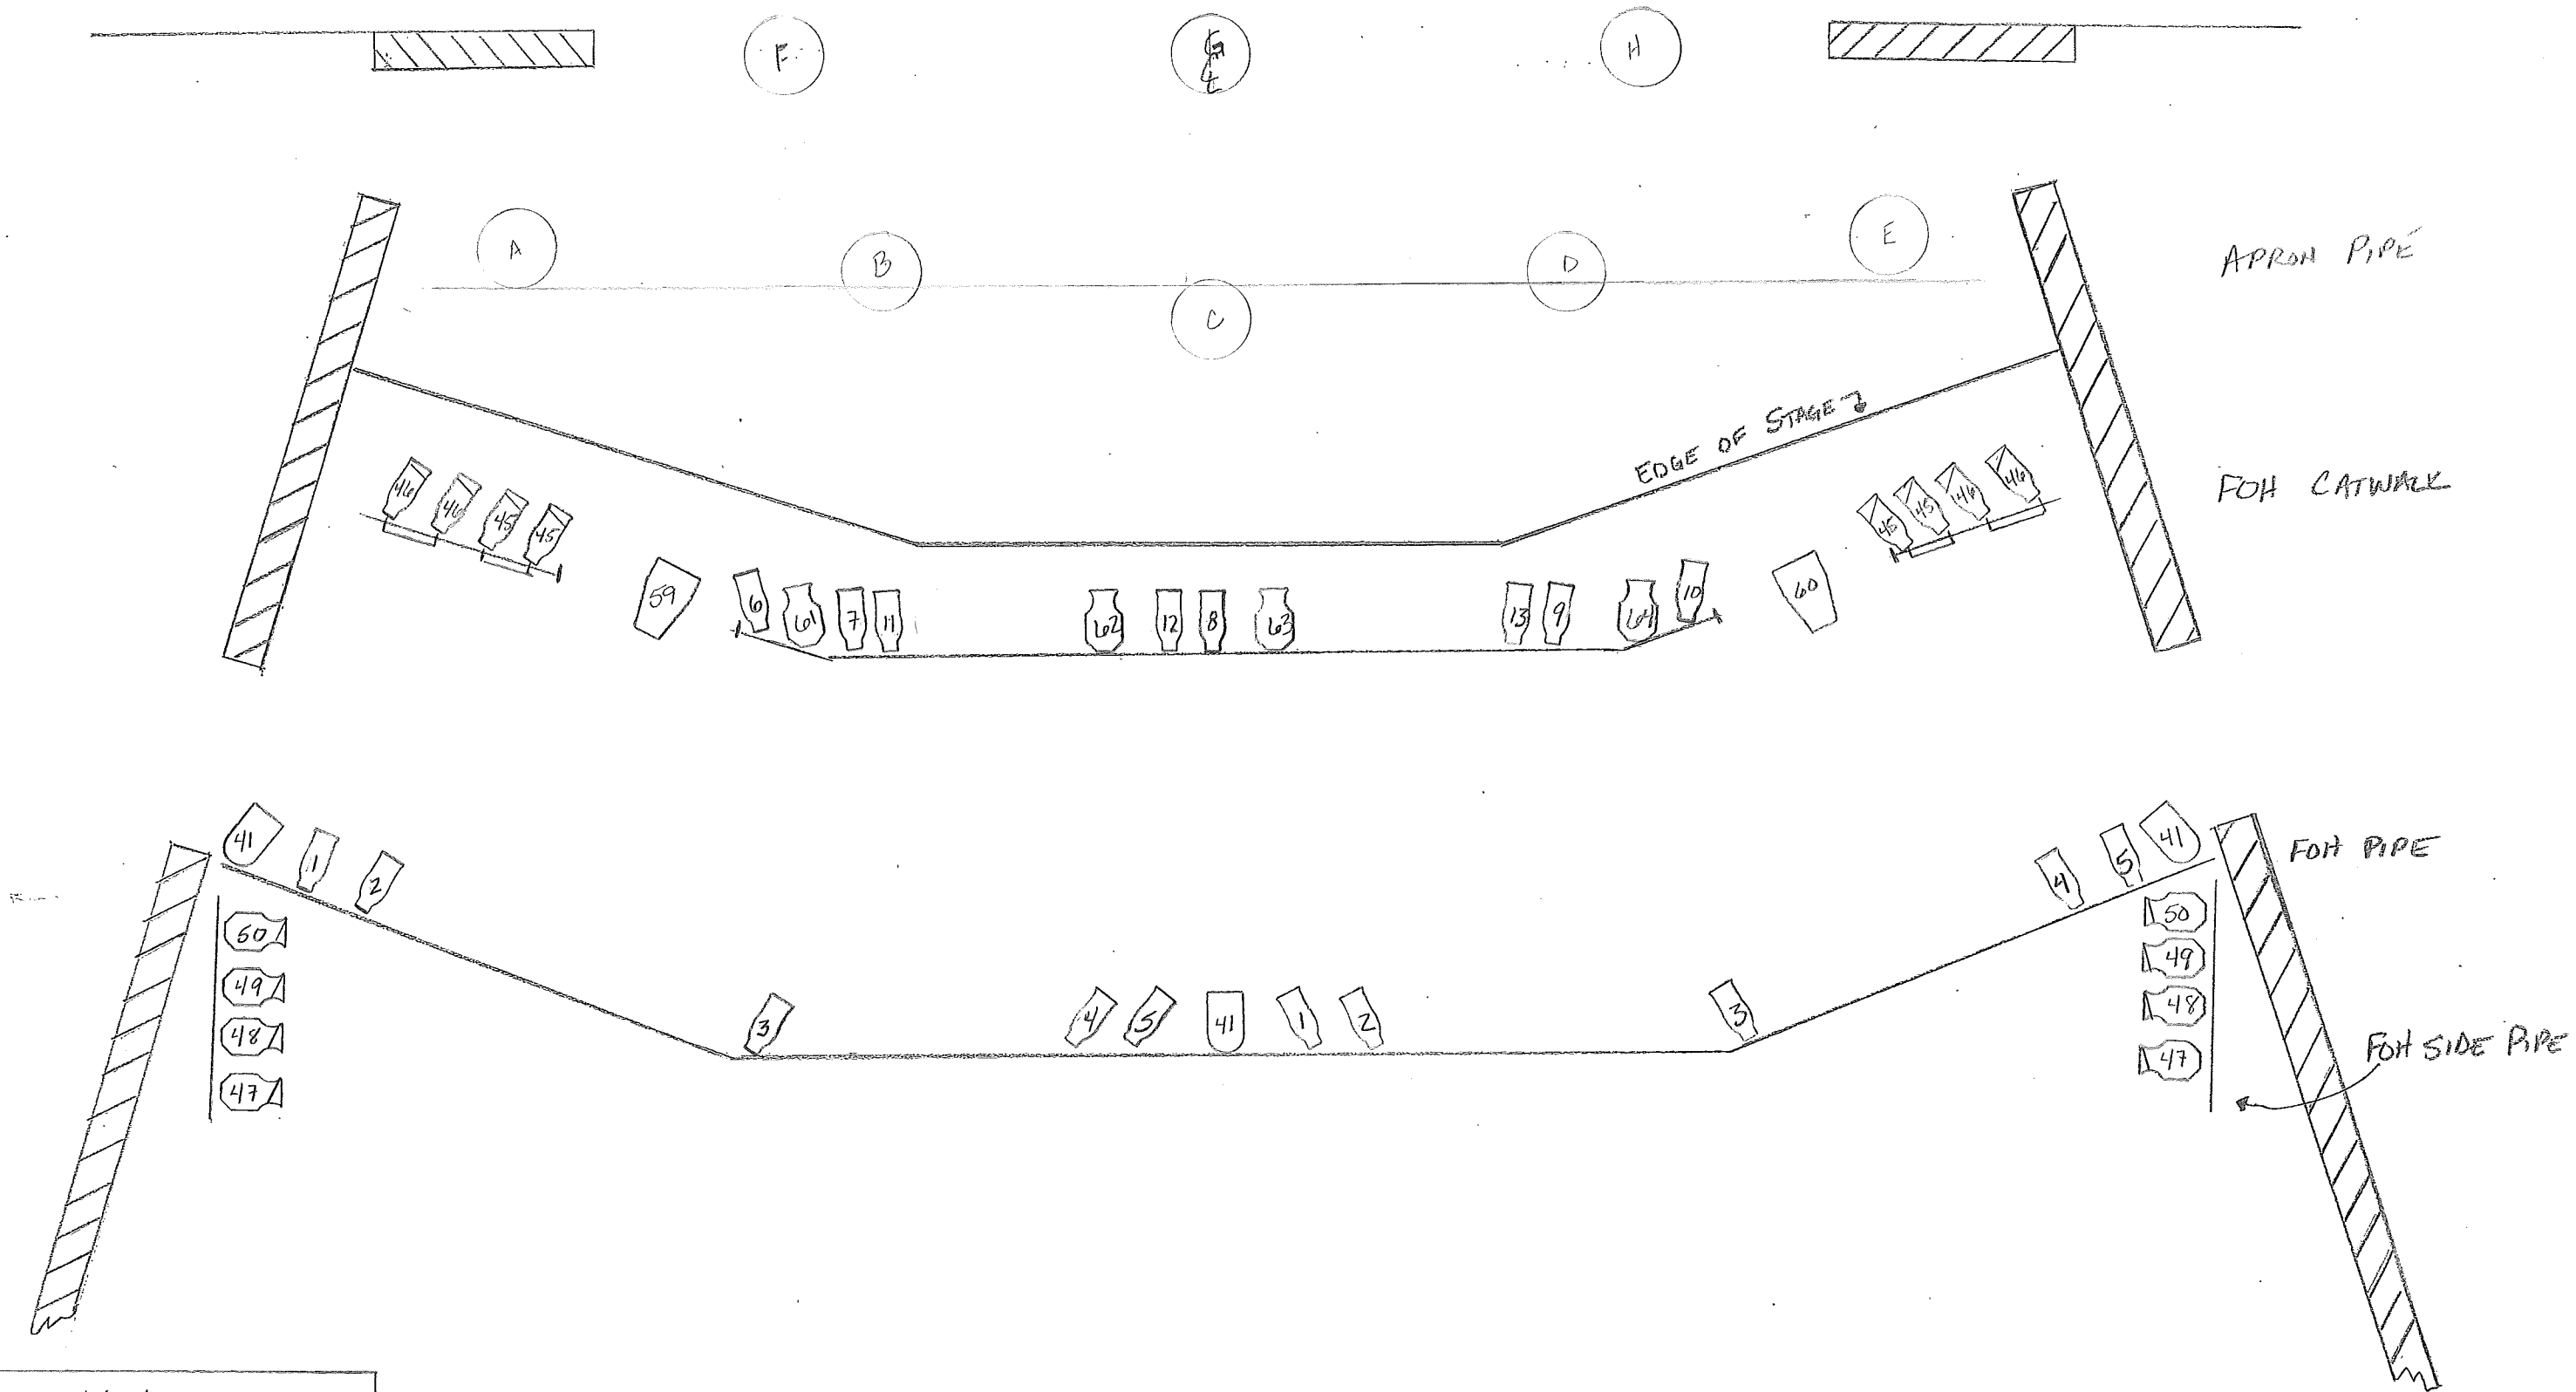
#19 - 3RD ELEX






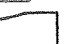

#13 - 2ND ELEX

#4 - 1ST ELECTRIC

APRON PIPE





-  - 6" FRESNEL / 500W
-  - PAR 64 / 500W / MPL
-  - ALTMAN 360Q / 750W
-  - ALTMAN 360Q w/ PATTERN.
-  - SOURCE 4 / 36°
-  - SOURCE 4 / 36° / w/ PATTERN
-  - FOLLOW SPOT

ROCHESTER CIVIC THEATRE
 FOH LIGHTING POSITIONS
 SCALE: 1/4" = 1'-0"
 AACTFEST LIGHT PLOT